

CREATION DATE: 11/15/24  
 RELEASE DATE: 11/15/24  
 ISSUED FOR REPORT

REVISIONS:

THE CERTIFICATION ON THIS DRAWING ONLY INDICATES THE VT REGISTERED PROFESSIONAL ENGINEER RESPONSIBLE FOR PREPARATION AND IS NOT ISSUED FOR CONSTRUCTION UNLESS NOTED IN THE REVISION BOX.

REGULATORY APPROVAL STAMP

**ENMAN • KESSELRING**  
 CONSULTING ENGINEERS  
 Environmental • Civil  
 61 Prospect Street  
 Rutland, Vermont 05701  
 www.EnmanKesselringEngineers.com  
 (802)775-3437  
 Copyright © 2024  
 All rights reserved.

THESE PLANS ARE FOR THIS PROJECT ONLY AND ARE NOT FOR REUSE ON THIS PROJECT OR ANY OTHER PROJECT WITHOUT WRITTEN CONSENT OF ENMAN KESSELRING CONSULTING ENGINEERS P.C.


**TOWN OF DORSET HOUSING STUDY**  
 RAPTOR LANE  
 DORSET, VERMONT

**CONCEPTUAL DEVELOPMENT SITE PLAN**

- REFERENCES**
- THIS PLAN IS NOT A BOUNDARY SURVEY. PROPERTY LINES ARE APPROXIMATE BASED ON PARCEL MAP INFORMATION FROM THE STATE OF VERMONT NATURAL RESOURCES ATLAS.
  - THE VERTICAL DATUM IS APPROXIMATE BASED ON ELEVATION DATA DOWNLOADED FROM THE STATE OF VERMONT OPEN GEODATA PORTAL LIDAR FINDER.
  - PROPERTY LINES, EASEMENTS, AND OTHER REAL PROPERTY DESCRIPTIONS PROVIDED IN THIS PERMIT APPLICATION ARE FOR THE USE OF LOCAL, STATE, AND FEDERAL PERMIT PROGRAMS ONLY. THEY DO NOT DEFINE LEGAL RIGHTS OR MEET LEGAL REQUIREMENTS FOR A LAND SURVEY AS DESCRIBED IN 26 V.S.A. SUBSECTION 2502(4), AND SHALL NOT BE USED IN LIEU OF A SURVEY AS THE BASIS OF ANY LAND TRANSFER OR ESTABLISHMENT OF ANY PROPERTY RIGHT.
  - RARE AND THREATENED SPECIES MAPPING, WETLAND, WETLAND BUFFER, VERNAL POOL, RIVER, BEAR SCARRED TREE, IRON PINS, CULVERTS, SPRING, RICH FERN, TRANSITION HARDWOOD LIMESTONE FOREST, AND MESIC RED OAK-NORTHERN HARDWOOD FOREST MAPPING IS ALL DEPICTED BASED ON INFORMATION PROVIDED BY VHB THROUGH SHAPE FILES DATED MAY 14, 2024 AND DEPICTED ON PLAN TITLED "NATURAL RESOURCES MAP" DATED OCTOBER 28, 2019.
  - TEST PIT LOCATIONS AND PERMITTED WASTEWATER SYSTEMS ARE DEPICTED BASED ON PLANS PERMITTED BY BRUNO ASSOCIATES WITH THE PROJECT NAME OWL'S FOOT SUBDIVISION, APPROVAL DATE BY THE STATE OF JULY 23, 2004.
  - PROPOSED TOWN OFFICE BUILDING, WELL, AND WASTEWATER SYSTEM DEPICTED BASED ON PLANS BY ENGINEERING VENTURES, CONSTRUCTION DOCUMENTS SET, DATED FEBRUARY 1, 2024.

**LEGEND**

	APPROX. LOCATION OF PROPERTY LINE		HAIRY WOOD MINT
	EDGE OF STREAM		PUTTIE ROOT BUFFER
	EXISTING 10' CONTOUR		BEAR HABITAT
	EXISTING 50' CONTOUR		WETLAND BUFFER
	EXISTING WELL (AWR)		WETLAND
	PUBLIC WATER SUPPLY WELL SHIELD		STREAM BUFFER
	NATURAL SPRING (VHB)		SINGLE FAMILY HOME
	IRON PIN FOUND (VHB)		DUPLEX BUILDING
	EXISTING CULVERT		MULTI-FAMILY BUILDING

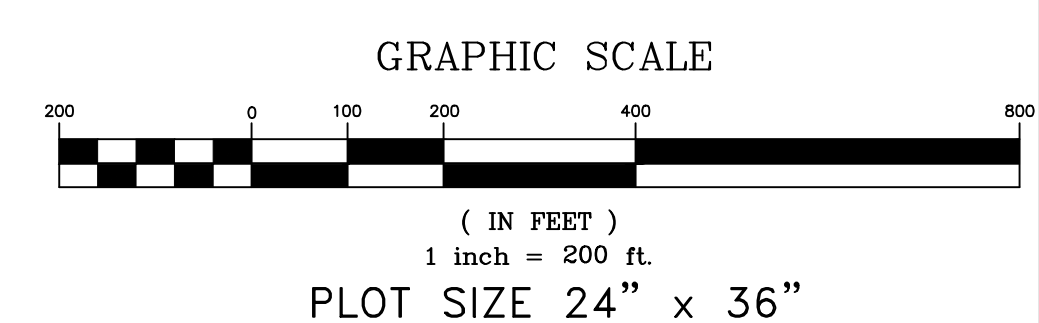

SCALE: AS NOTED  
 DESIGN BY: PMG  
 DRAWN BY: KMFG  
 SHEET NO: C3  
 PROJECT NO: 2406